



FIRST FLOOR PLAN

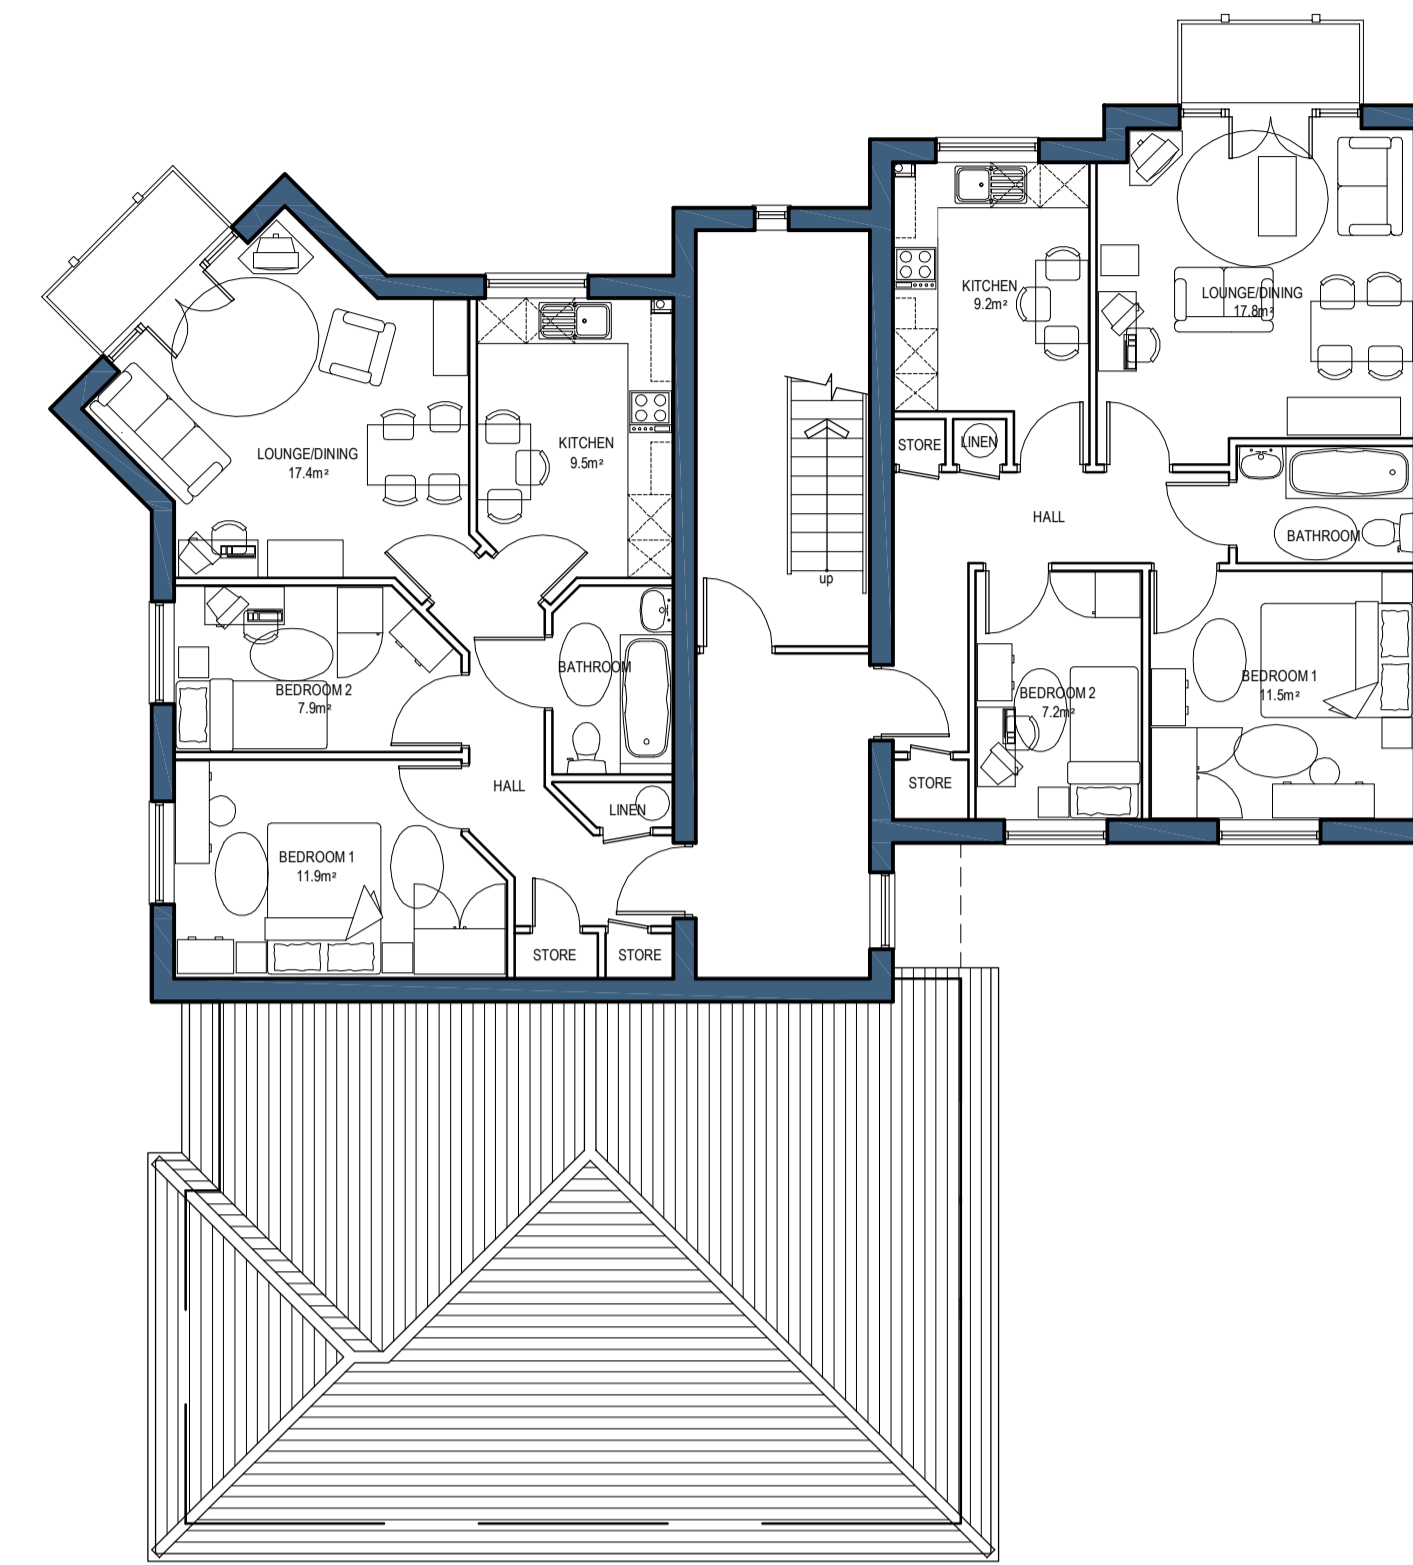


SECOND FLOOR PLAN

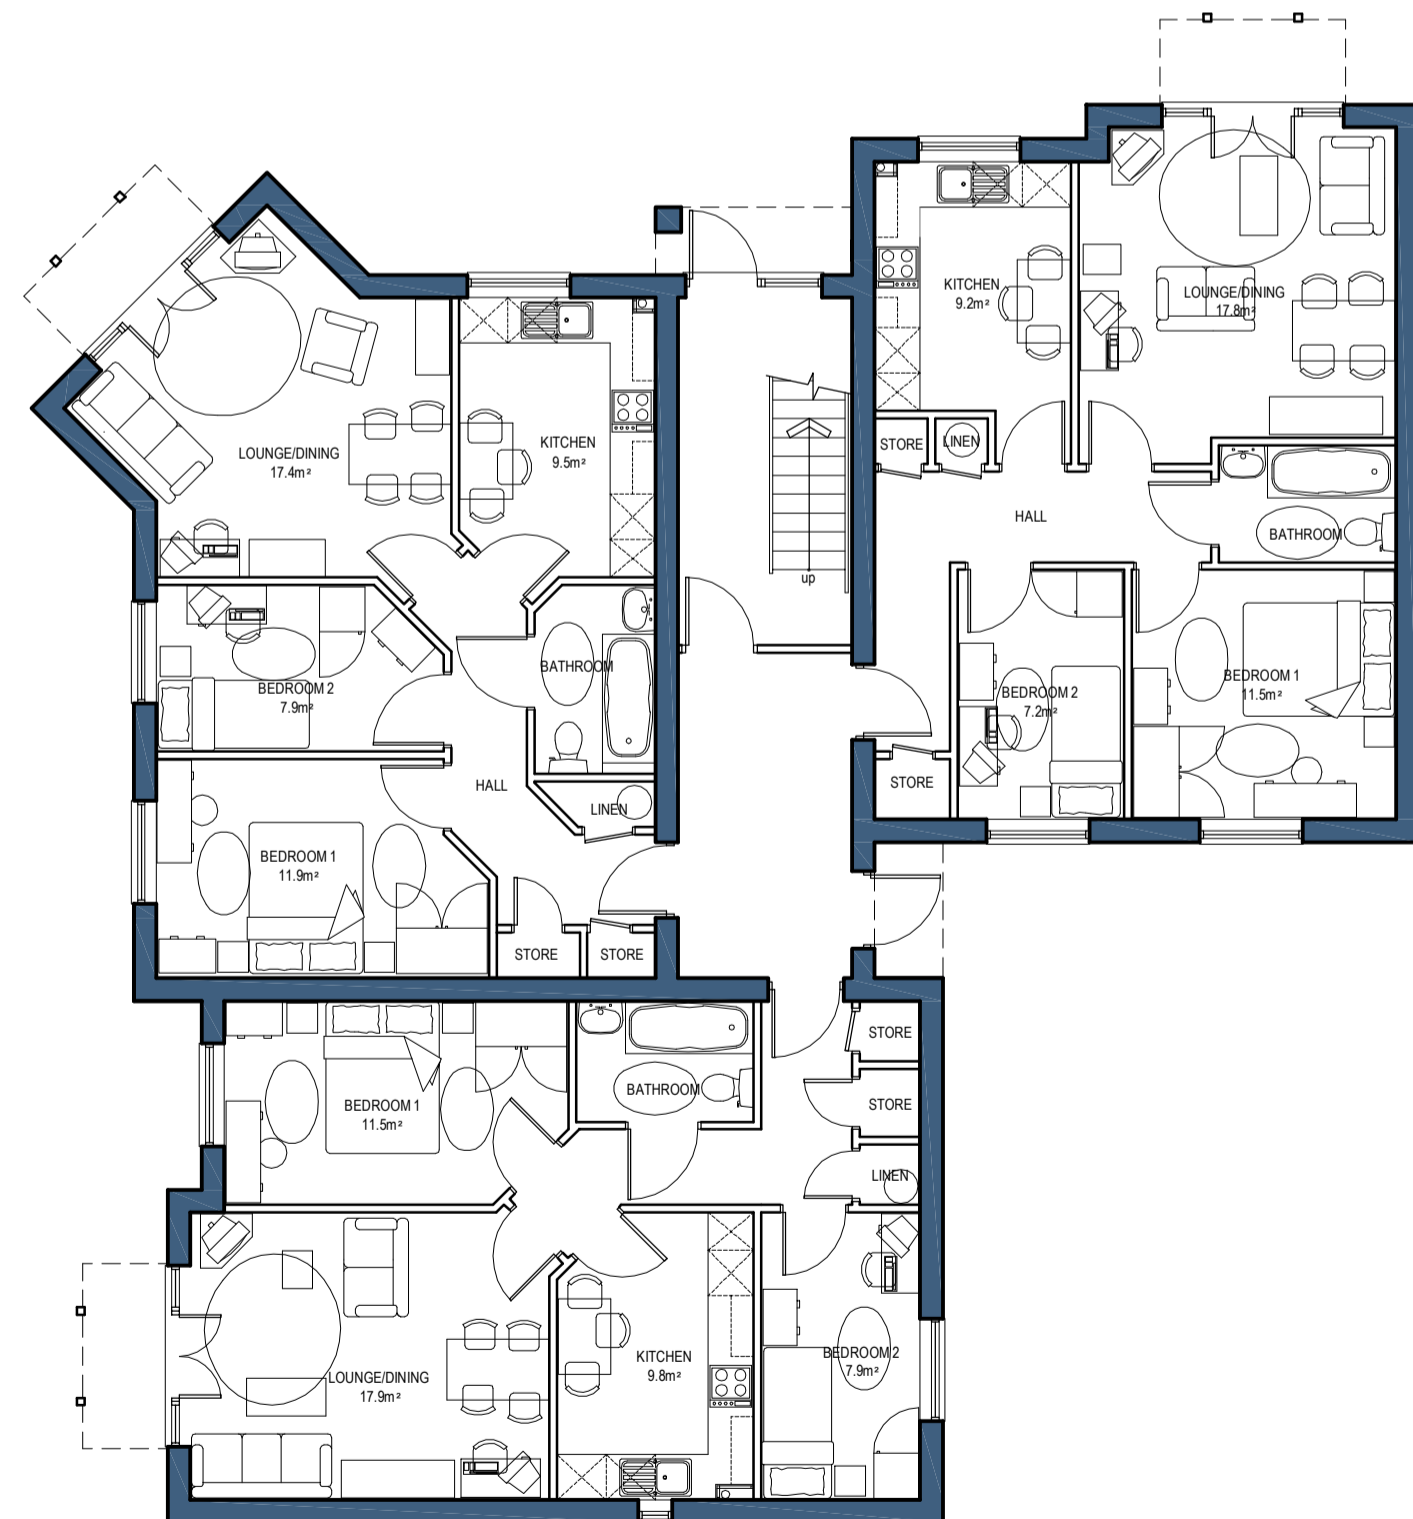

GROUND FLOOR PLAN

"L-FORM" FLATS

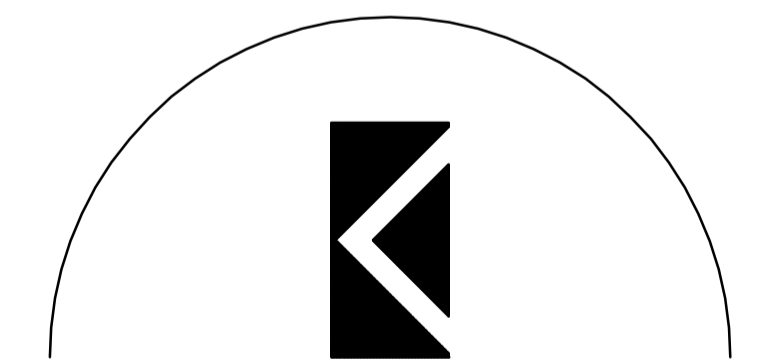

KENN SCADDAN ASSOCIATES  
ARCHITECTS

CONCEPT HOUSE  
35 KINGSTON CRESCENT, NORTH END  
PORTSMOUTH, HAMPSHIRE PO2 8AA  
TELEPHONE 023 9267 3618  
FACSIMILE 023 9267 9819  
E-MAIL: info@kennscaddanassoc.co.uk

PROJECT  
VELMORE ESTATE  
CHANDLERS FORD

DRAWING TITLE  
TYPICAL FLAT PLANS 2  
"L - FORM" FLATS

Date	Drawn by
JUNE 2008	LD
Scale	Drawing No. Rev.
1:100 @ A1	666-PD-105 -