


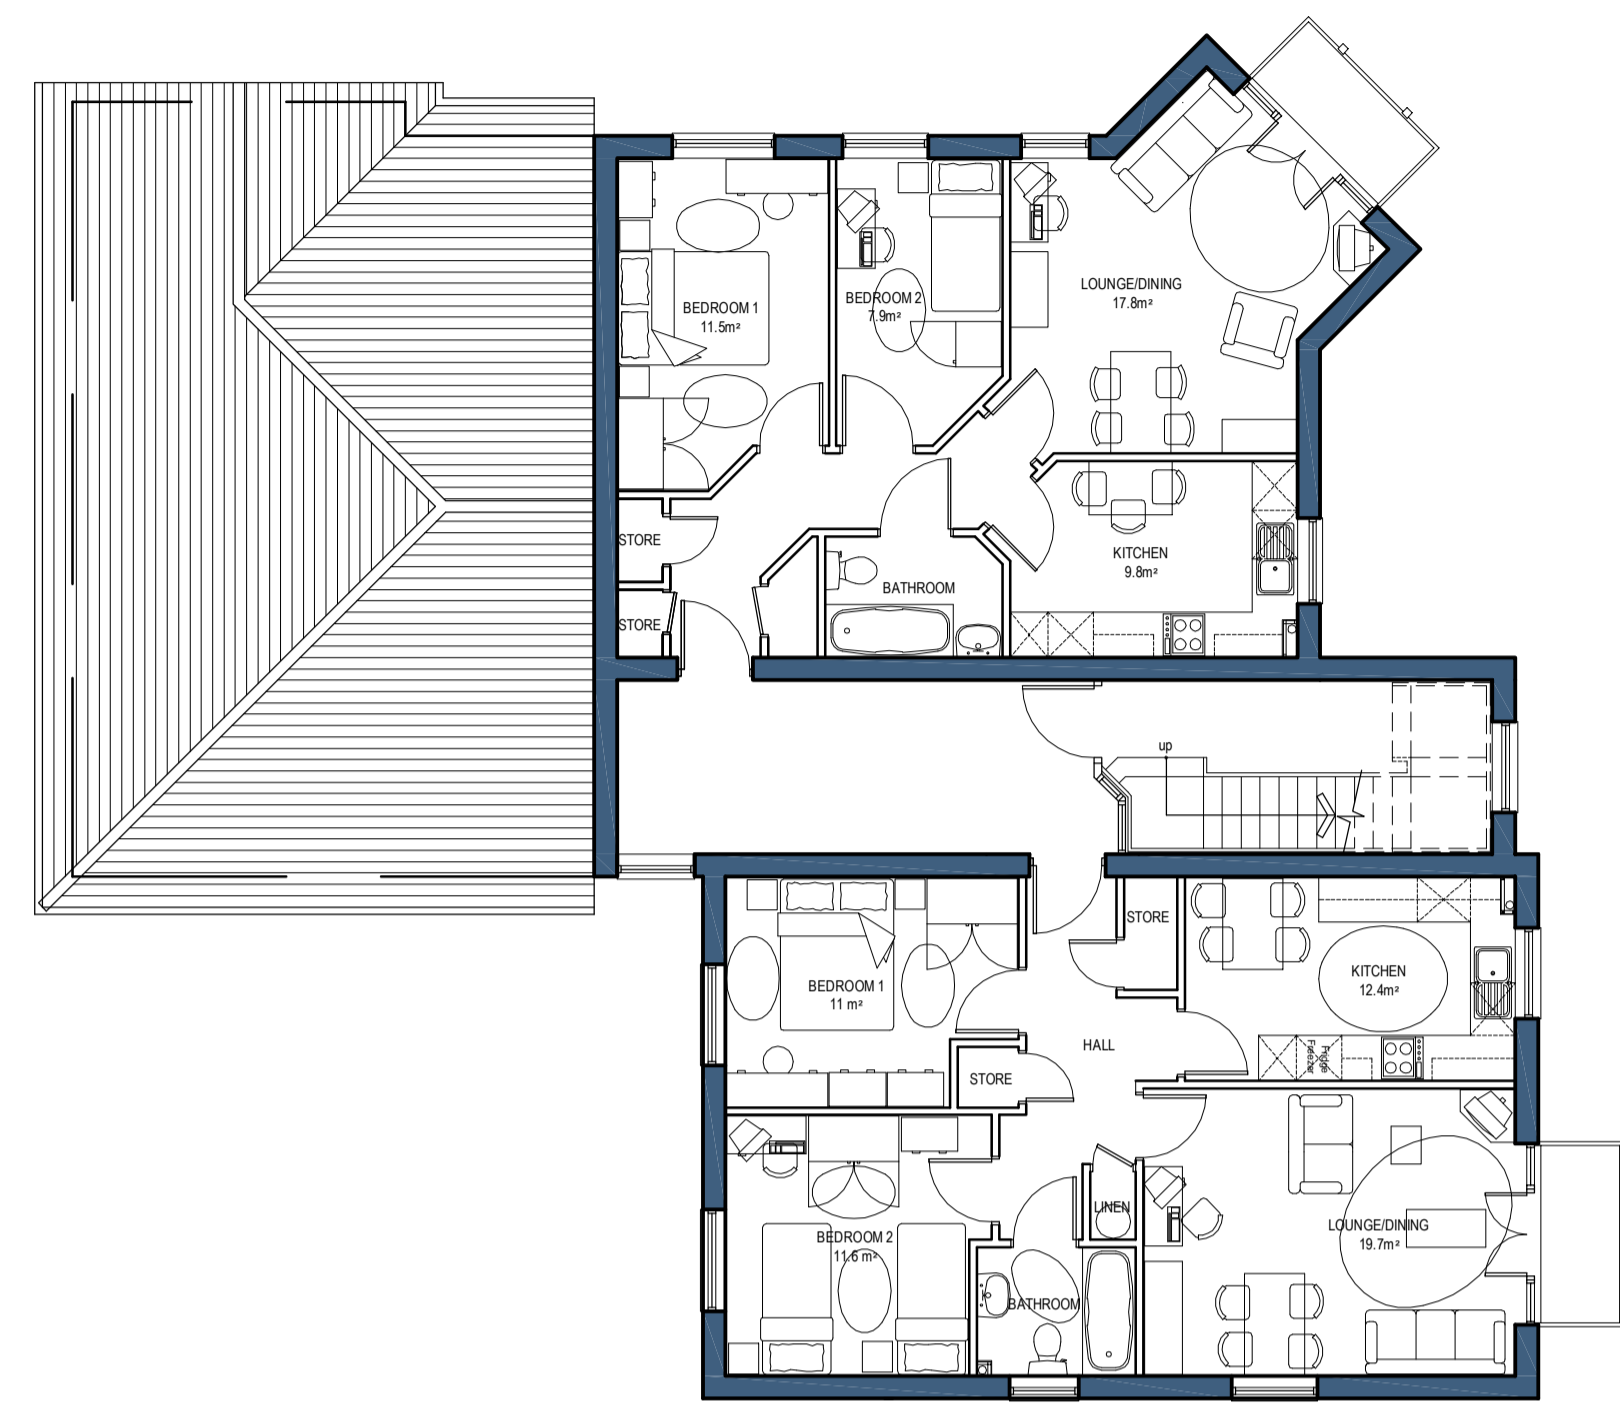

FIRST FLOOR PLANS




SECOND FLOOR PLANS



GROUND FLOOR PLANS

"L-FORM" FLATS INCLUDING 2 BED / 4 PERSON UNITS

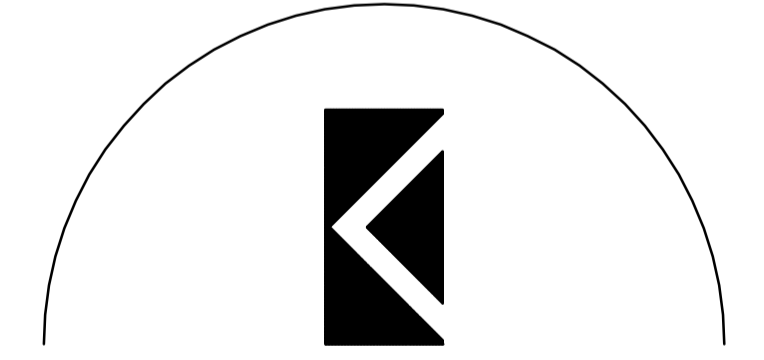

KENN SCADDAN ASSOCIATES ARCHITECTS

CONCEPT HOUSE  
 35 KINGSTON CRESCENT, NORTH END  
 PORTSMOUTH, HAMPSHIRE PO2 8AA  
 TELEPHONE 023 9267 3618  
 FACSIMILE 023 9267 9819  
 E-MAIL: info@kennscaddanassoc.co.uk

PROJECT  
 VELMORE ESTATE  
 CHANDLERS FORD

DRAWING TITLE  
 TYPICAL FLAT PLANS 3  
 "L - FORM" FLATS  
 (inc. 2B/4P UNIT)

Date	Drawn by
JUNE 2008	LD
Scale	Drawing No. Rev.
1:100 @ A1	666-PD-106 -