





Ground Floor Plan SCALE 1:100

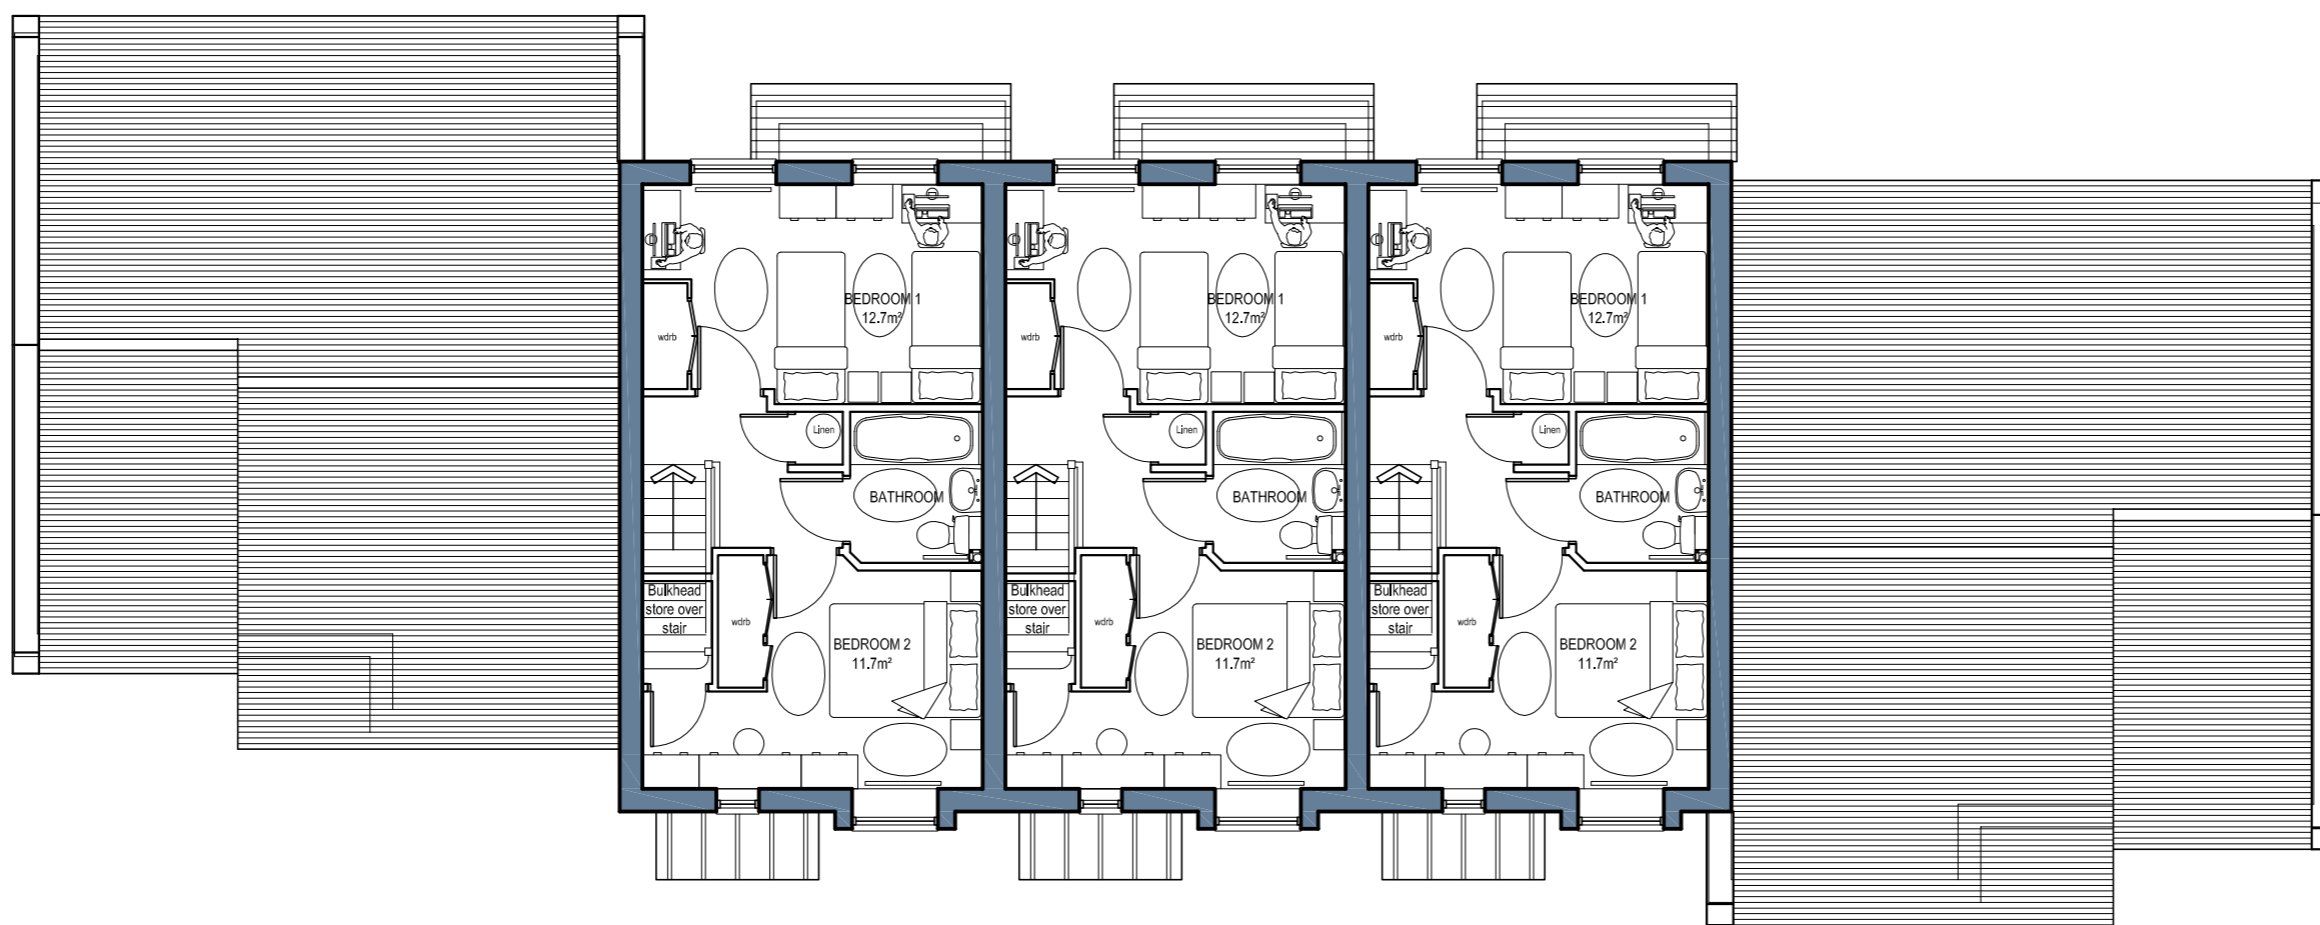

First Floor Plan SCALE 1:100

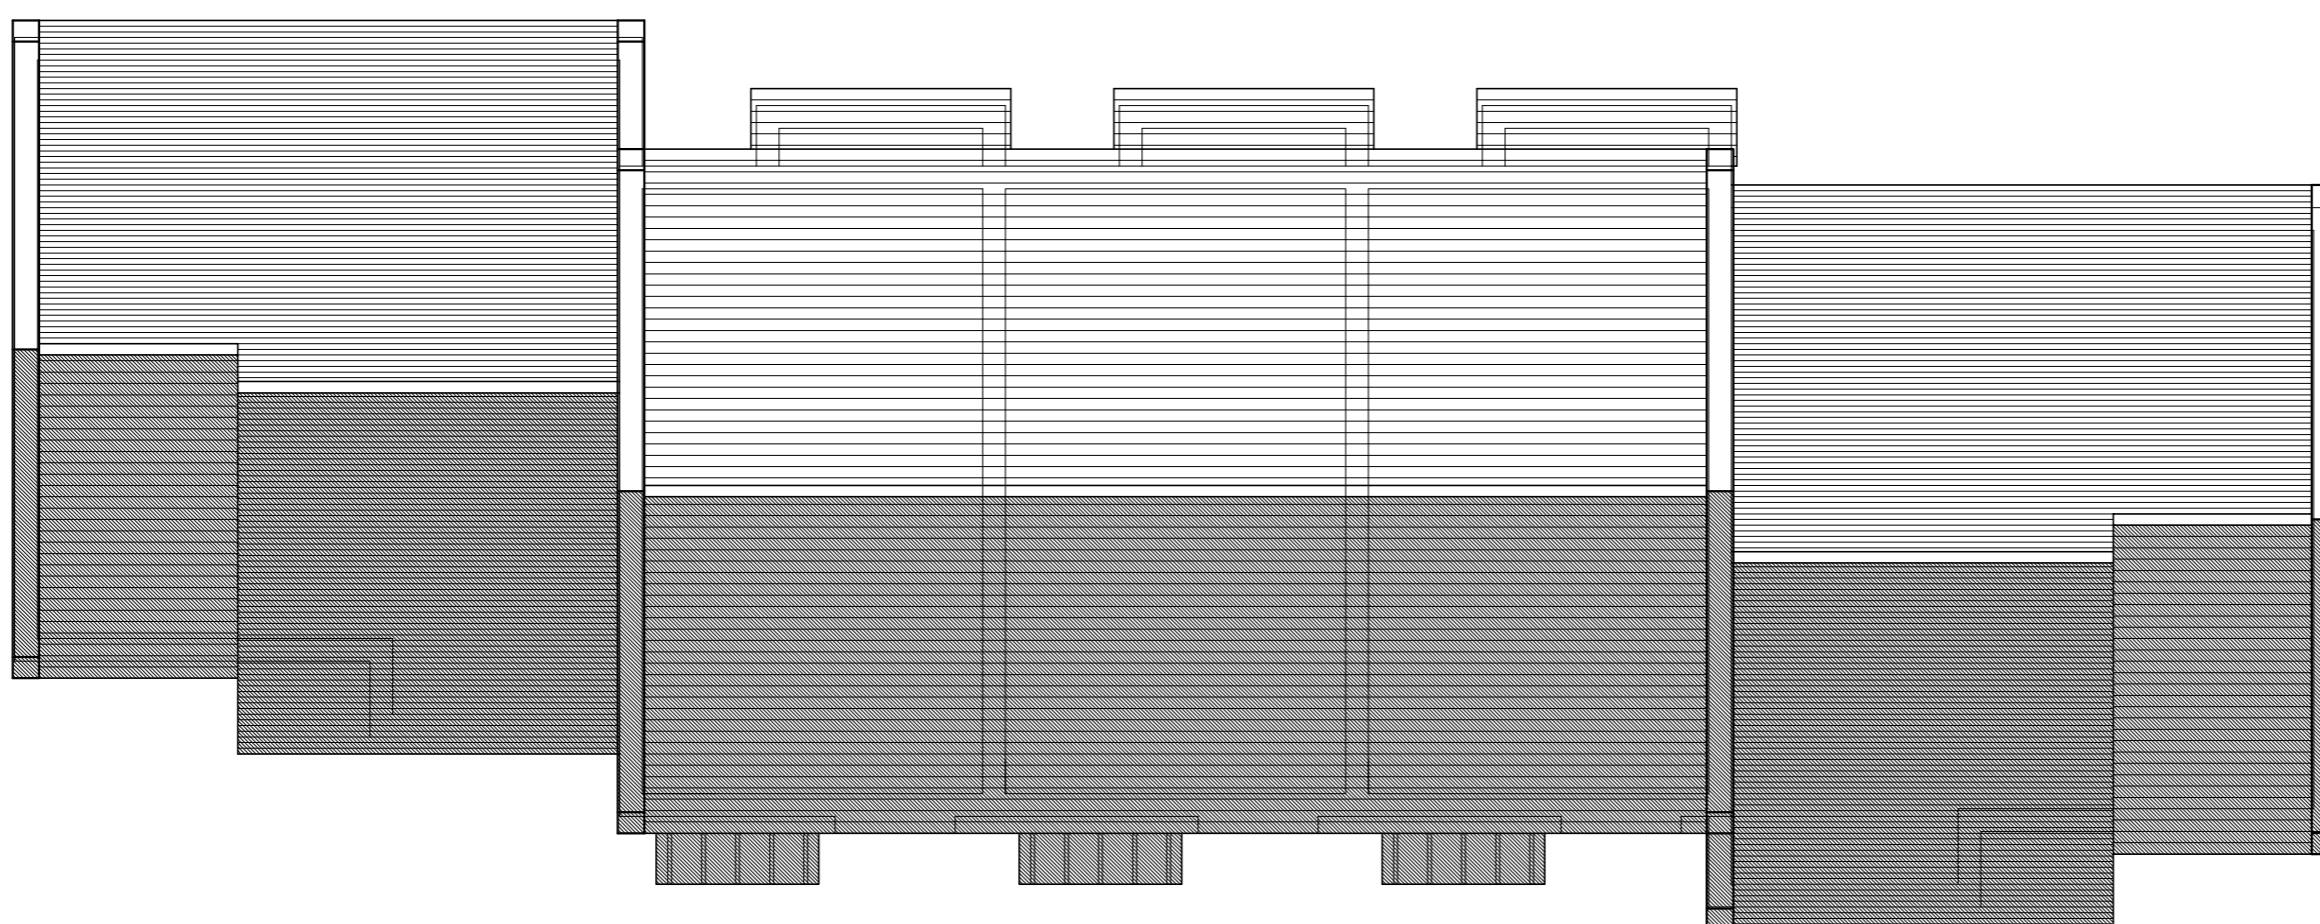

Roof Plan SCALE 1:100

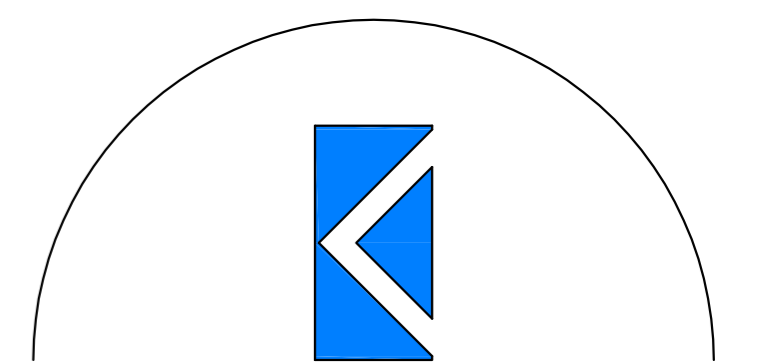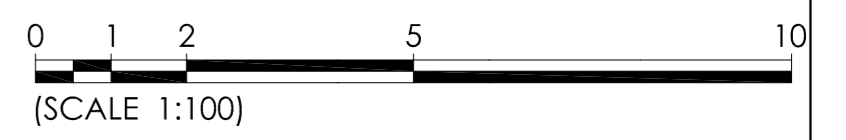

KENN SCADDAN ASSOCIATES LTD  
ARCHITECTS

CONCEPT HOUSE  
35 KINGSTON CRESCENT, NORTH END  
PORTSMOUTH, HAMPSHIRE PO2 8AA  
TELEPHONE 023 9267 9818  
FACSIMILE 023 9267 9819  
E-MAIL: info@kennscaddanassoc.co.uk

PROJECT  
THE SWALLOW  
HINKLER ROAD  
SOUTHAMPTON

DRAWING TITLE  
PROPOSED  
FLOOR PLANS  
-

Date	Drawn by
MAY 2009	DRK
Scale @ A1	Drawing No.
1:100	952-SK-102
	Rev.
	-

